


BEMIS STREET "WEST" IMPROVEMENTS

PLYMOUTH, CONNECTICUT

APRIL 20, 2016

(W/ TOWN FORCES)

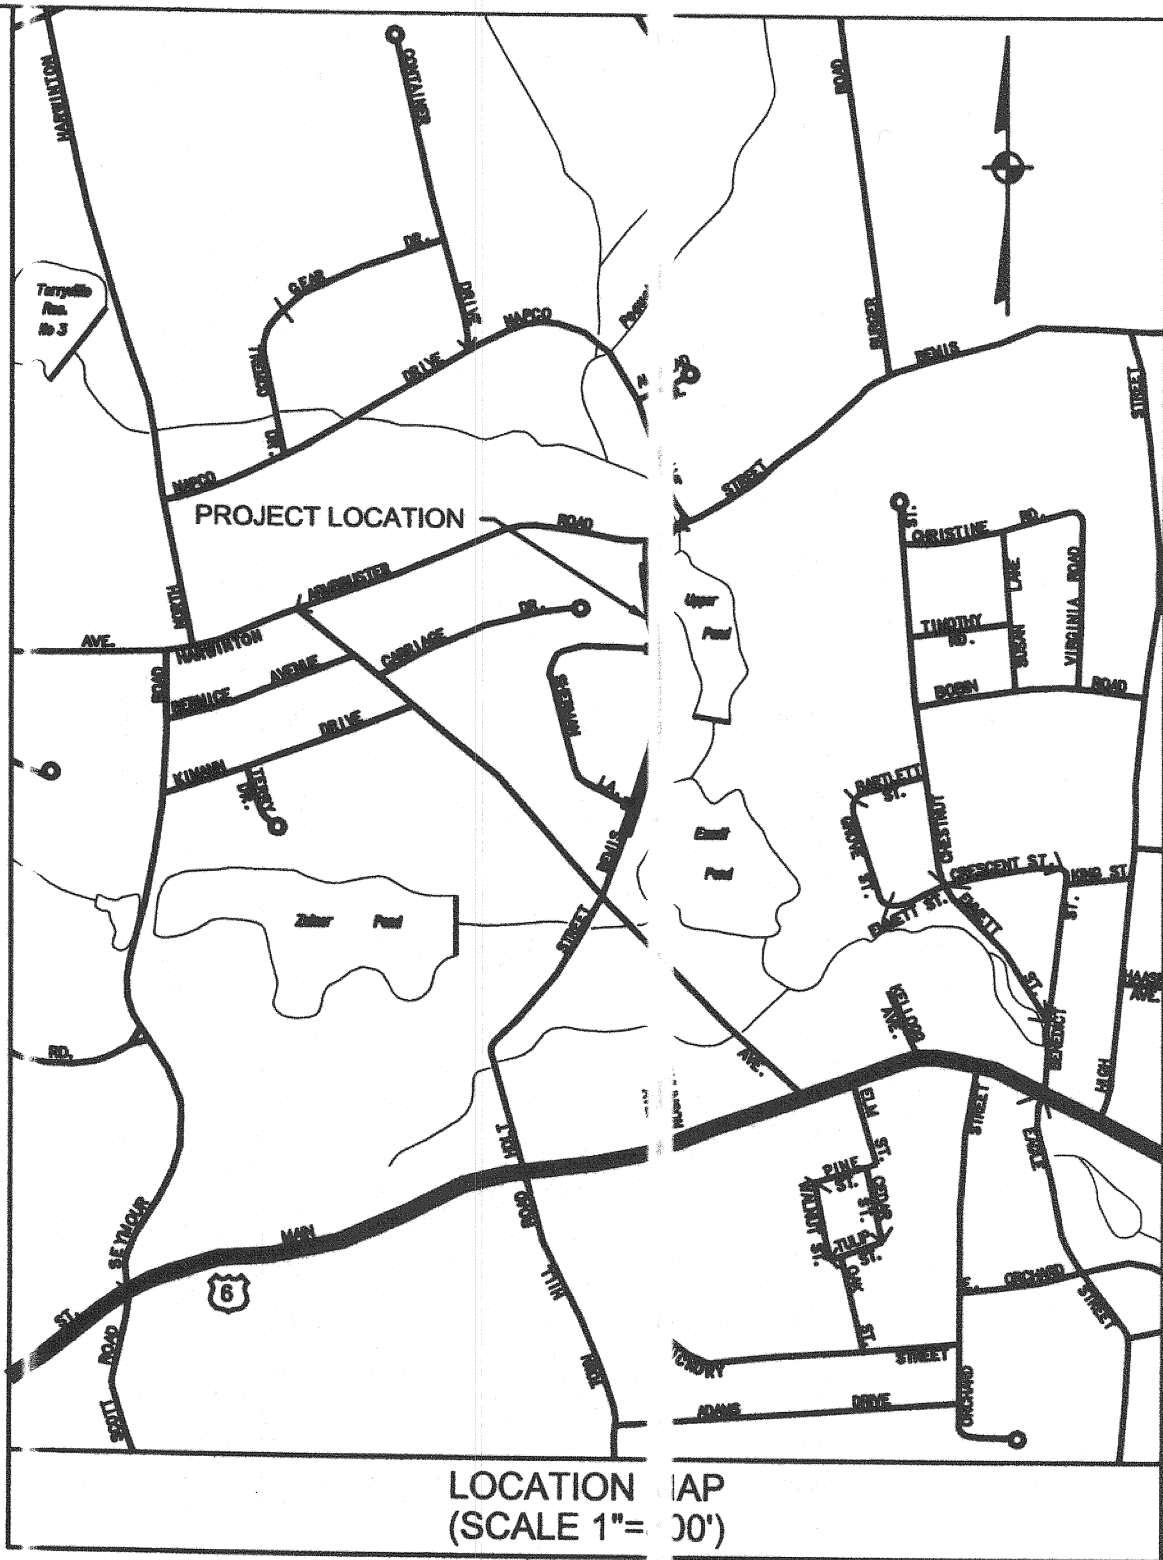

LIST OF REVISIONS		
REF.	DATE	REVISION DESCRIPTION

LEGEND	
	NORTH ARROW
	UTILITY POLE
	UTILITY POLE W/LUMINAIRE
	EVERGREEN TREE
	DECIDUOUS TREE
	SHRUB
	MANHOLE
	CATCH BASIN
	SIGN
	MAILBOX
	LAMP
	BOULDER
	SPLIT RAIL FENCE
	WIRE OR CHAIN LINK FENCE
	STOCKADE FENCE
	STONE RETAINING WALL
	STONE WALL
	WATER COURSE
	APPROXIMATE WETLAND LIMITS
	TREE LINE
	HEDGE ROW
	SEWER LINE
	BITUMINOUS CONCRETE CURBING
	6" PVC UNDERDRAIN
	APPROXIMATE PROPERTY/STREET LINE
	EASEMENT LINE

LIST OF DRAWINGS	
1	COVER SHEET
2-4	GRADING, UTILITIES AND LAYOUT